




**FIRST FLOOR PLAN**

SCALE: 1/4" = 1'-0"

22nd STREET

8 AVENUE

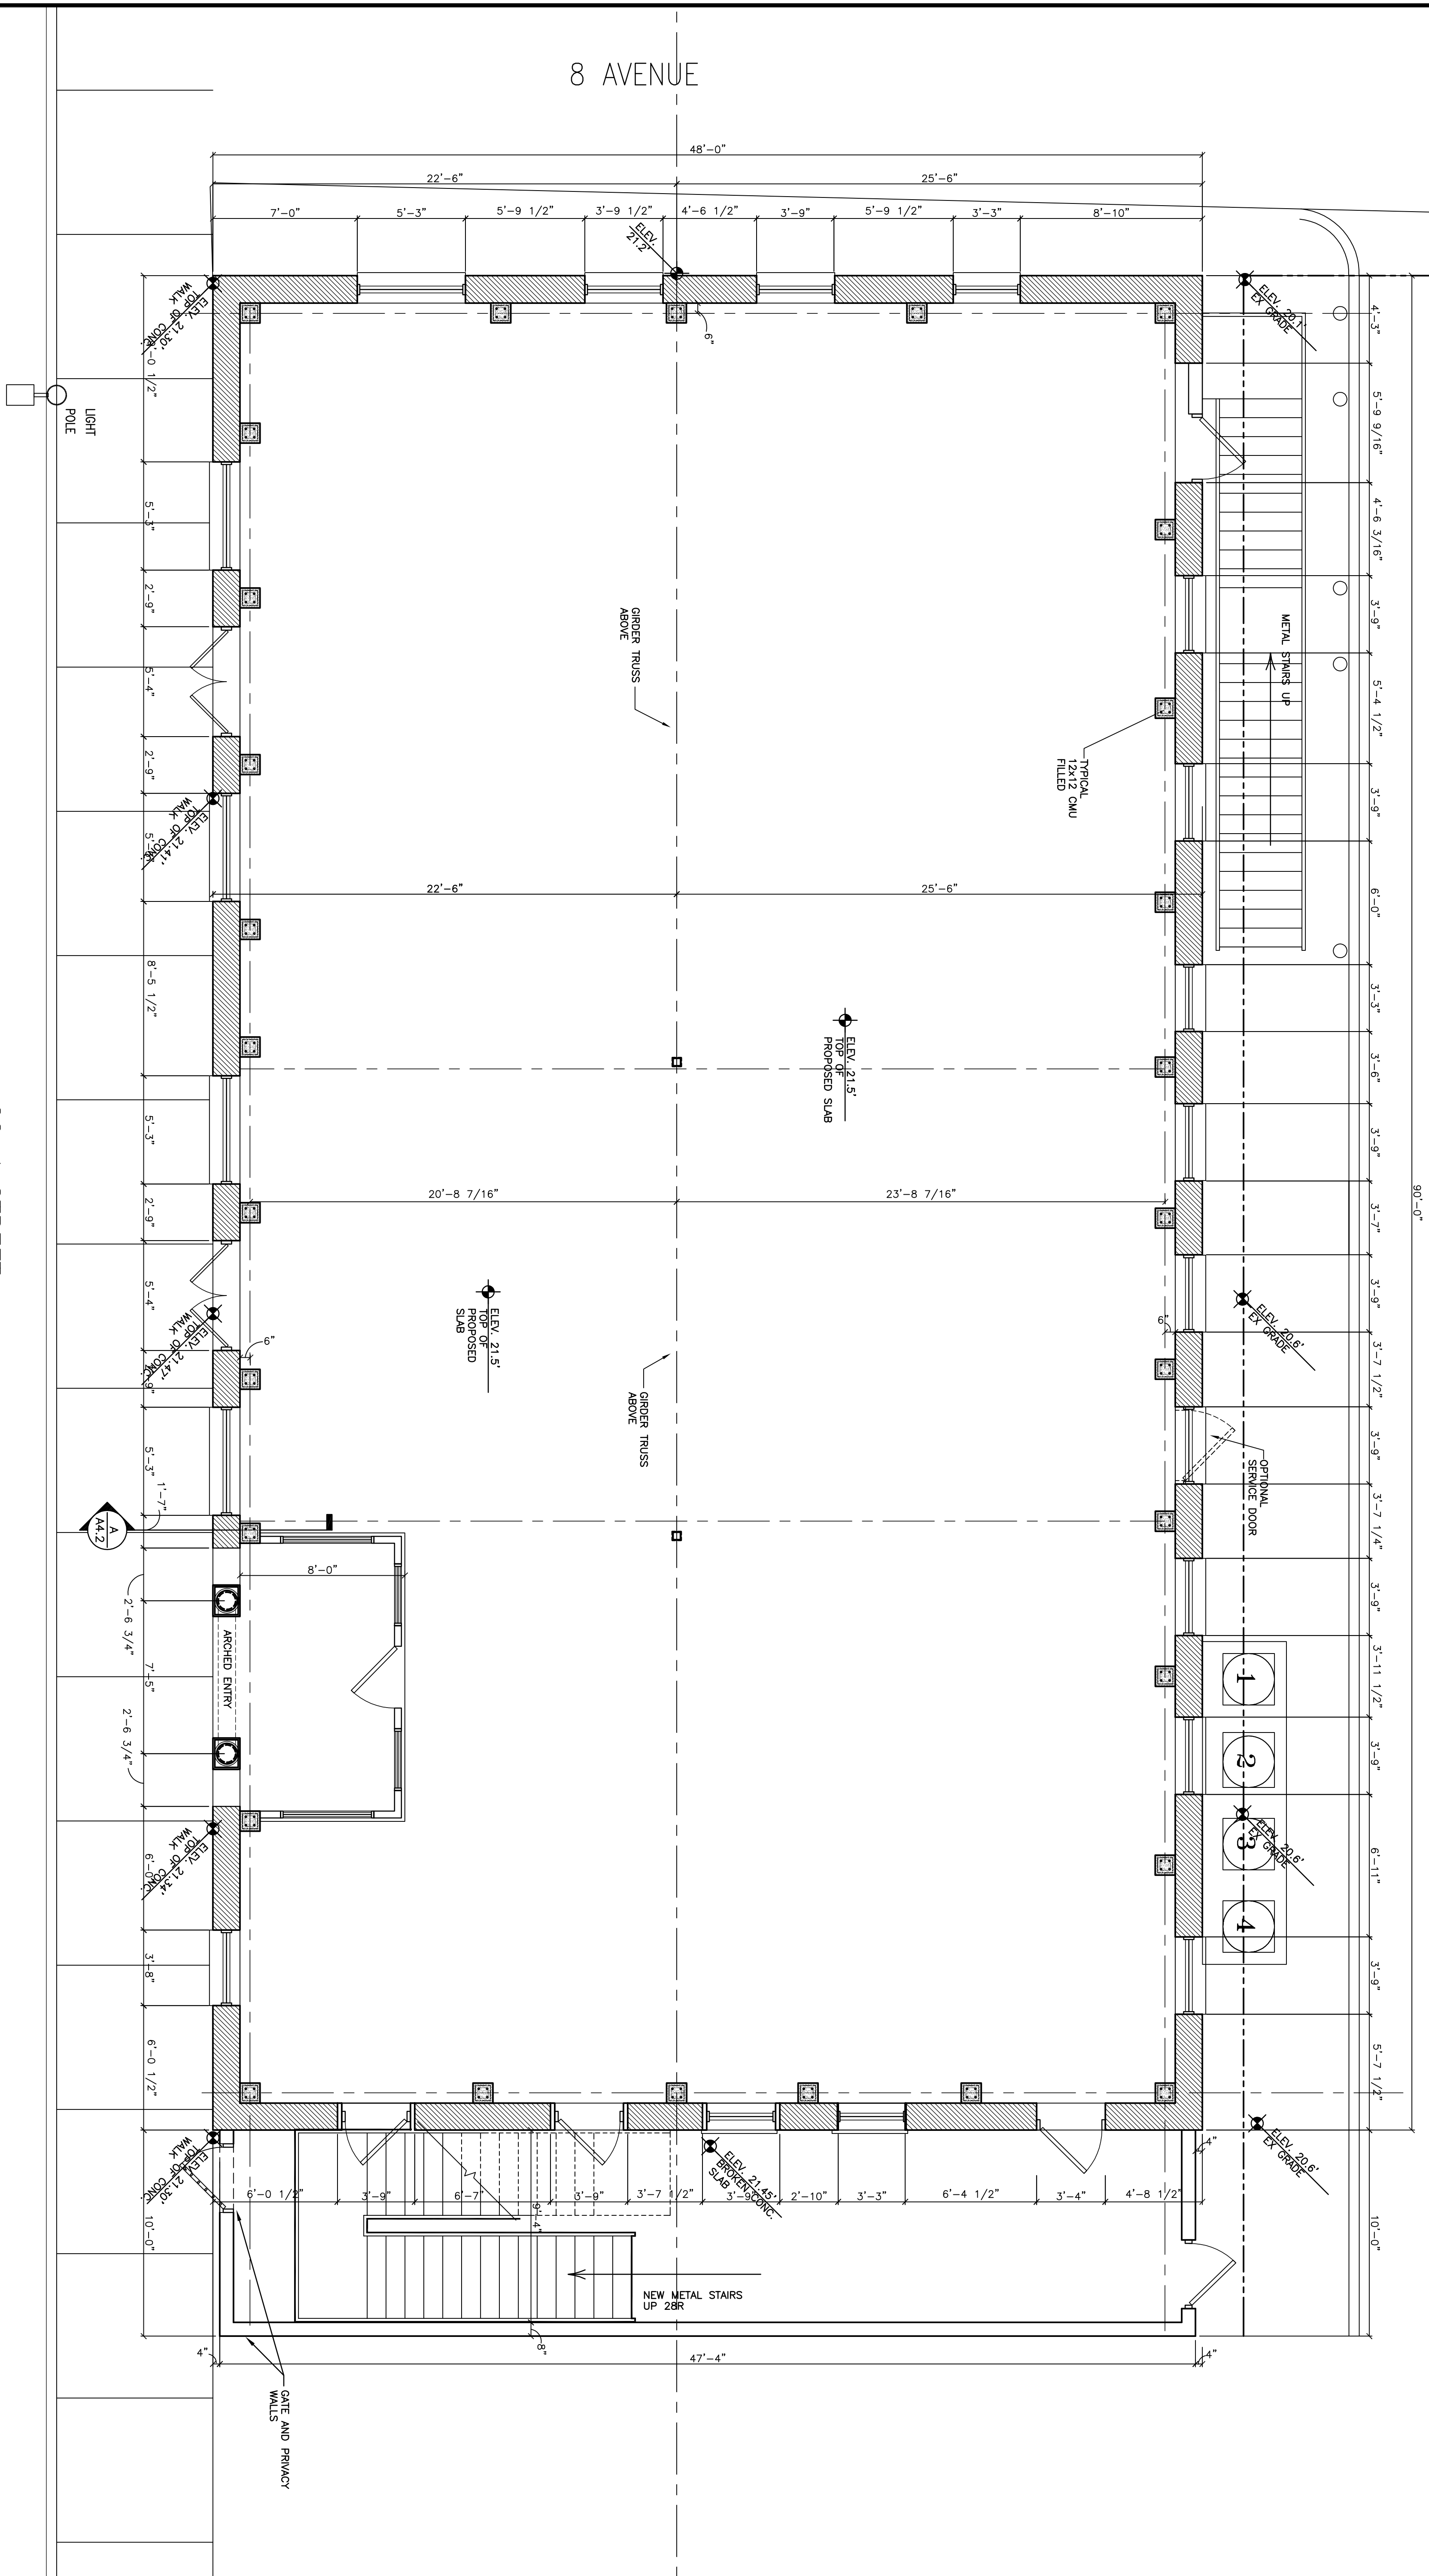

FILENAME:09179A02  
DATE:10/08/09

SHEET NO.  
**2**

HP 09179  
17 AUG 2010

REVISIONS

**ALTERNATIONS AND ADDITIONS**  
TO THE BUILDING OF  
**FERLITA MACARONI FACTORY**  
1607 22th STREET  
YBOR CITY, TAMPA FLORIDA

**HAFNER | FERLITA ARCHITECTS, INC.**  
Architects and Planners  
1428 SWANN AVENUE, TAMPA, FLORIDA 33606 813-253-0421 FAX: 813-253-0380  
www.HafnerFerlita.com AAC007017

Joseph C. Hafner, A.I.A.  
Kenneth C. Ferlita, A.I.A.

Copyright © 2008  
HAFNER - FERLITA ARCHITECTS, INC.  
HAFNER-FERLITA ARCHITECTS, INC. RETAINS COPYRIGHT  
TO ALL ARCHITECTURAL WORK AND DESIGN CREATED  
BY HAFNER - FERLITA ARCHITECTS, INC.

THESE PLANS ARE THE PROPERTY OF HAFNER - FERLITA ARCHITECTS, INC. AND SHALL BE RETURNED UPON COMPLETION OF THE PROJECT. USE OR COPY IS PERMITTED BY CONTRACT ONLY. ANY CHANGES TO THESE PLANS, REGARDS OF HOW MADE, WITHOUT THE WRITTEN APPROVAL OF HAFNER-FERLITA ARCHITECTS, INC. OR ANY CONSTRUCTION EXECUTED FROM THESE PLANS WITHOUT THE EXPRESSED APPROVAL OF HAFNER-FERLITA ARCHITECTS, INC. SHALL BE AT THE SOLE RISK OF ANY PERSON OTHER THAN HAFNER - FERLITA ARCHITECTS, INC. HAFNER - FERLITA ARCHITECTS, INC. SHALL NOT BE RESPONSIBLE FOR ANY UNEXPECTED RESULTS OR LIABILITIES INCURRED BY ANY UNEXPECTED PARTIES IN THE PROJECT IF SAID UNEXPECTED RESULTS OR LIABILITIES ARE CAUSED BY ANY UNEXPECTED PARTIES. THESE PLANS, THEY SHOULD BE READ CAREFULLY FOR ADDITIONAL CONDITIONS.