


BUILDING SECTION
SCALE: 1/2" = 1'-0"

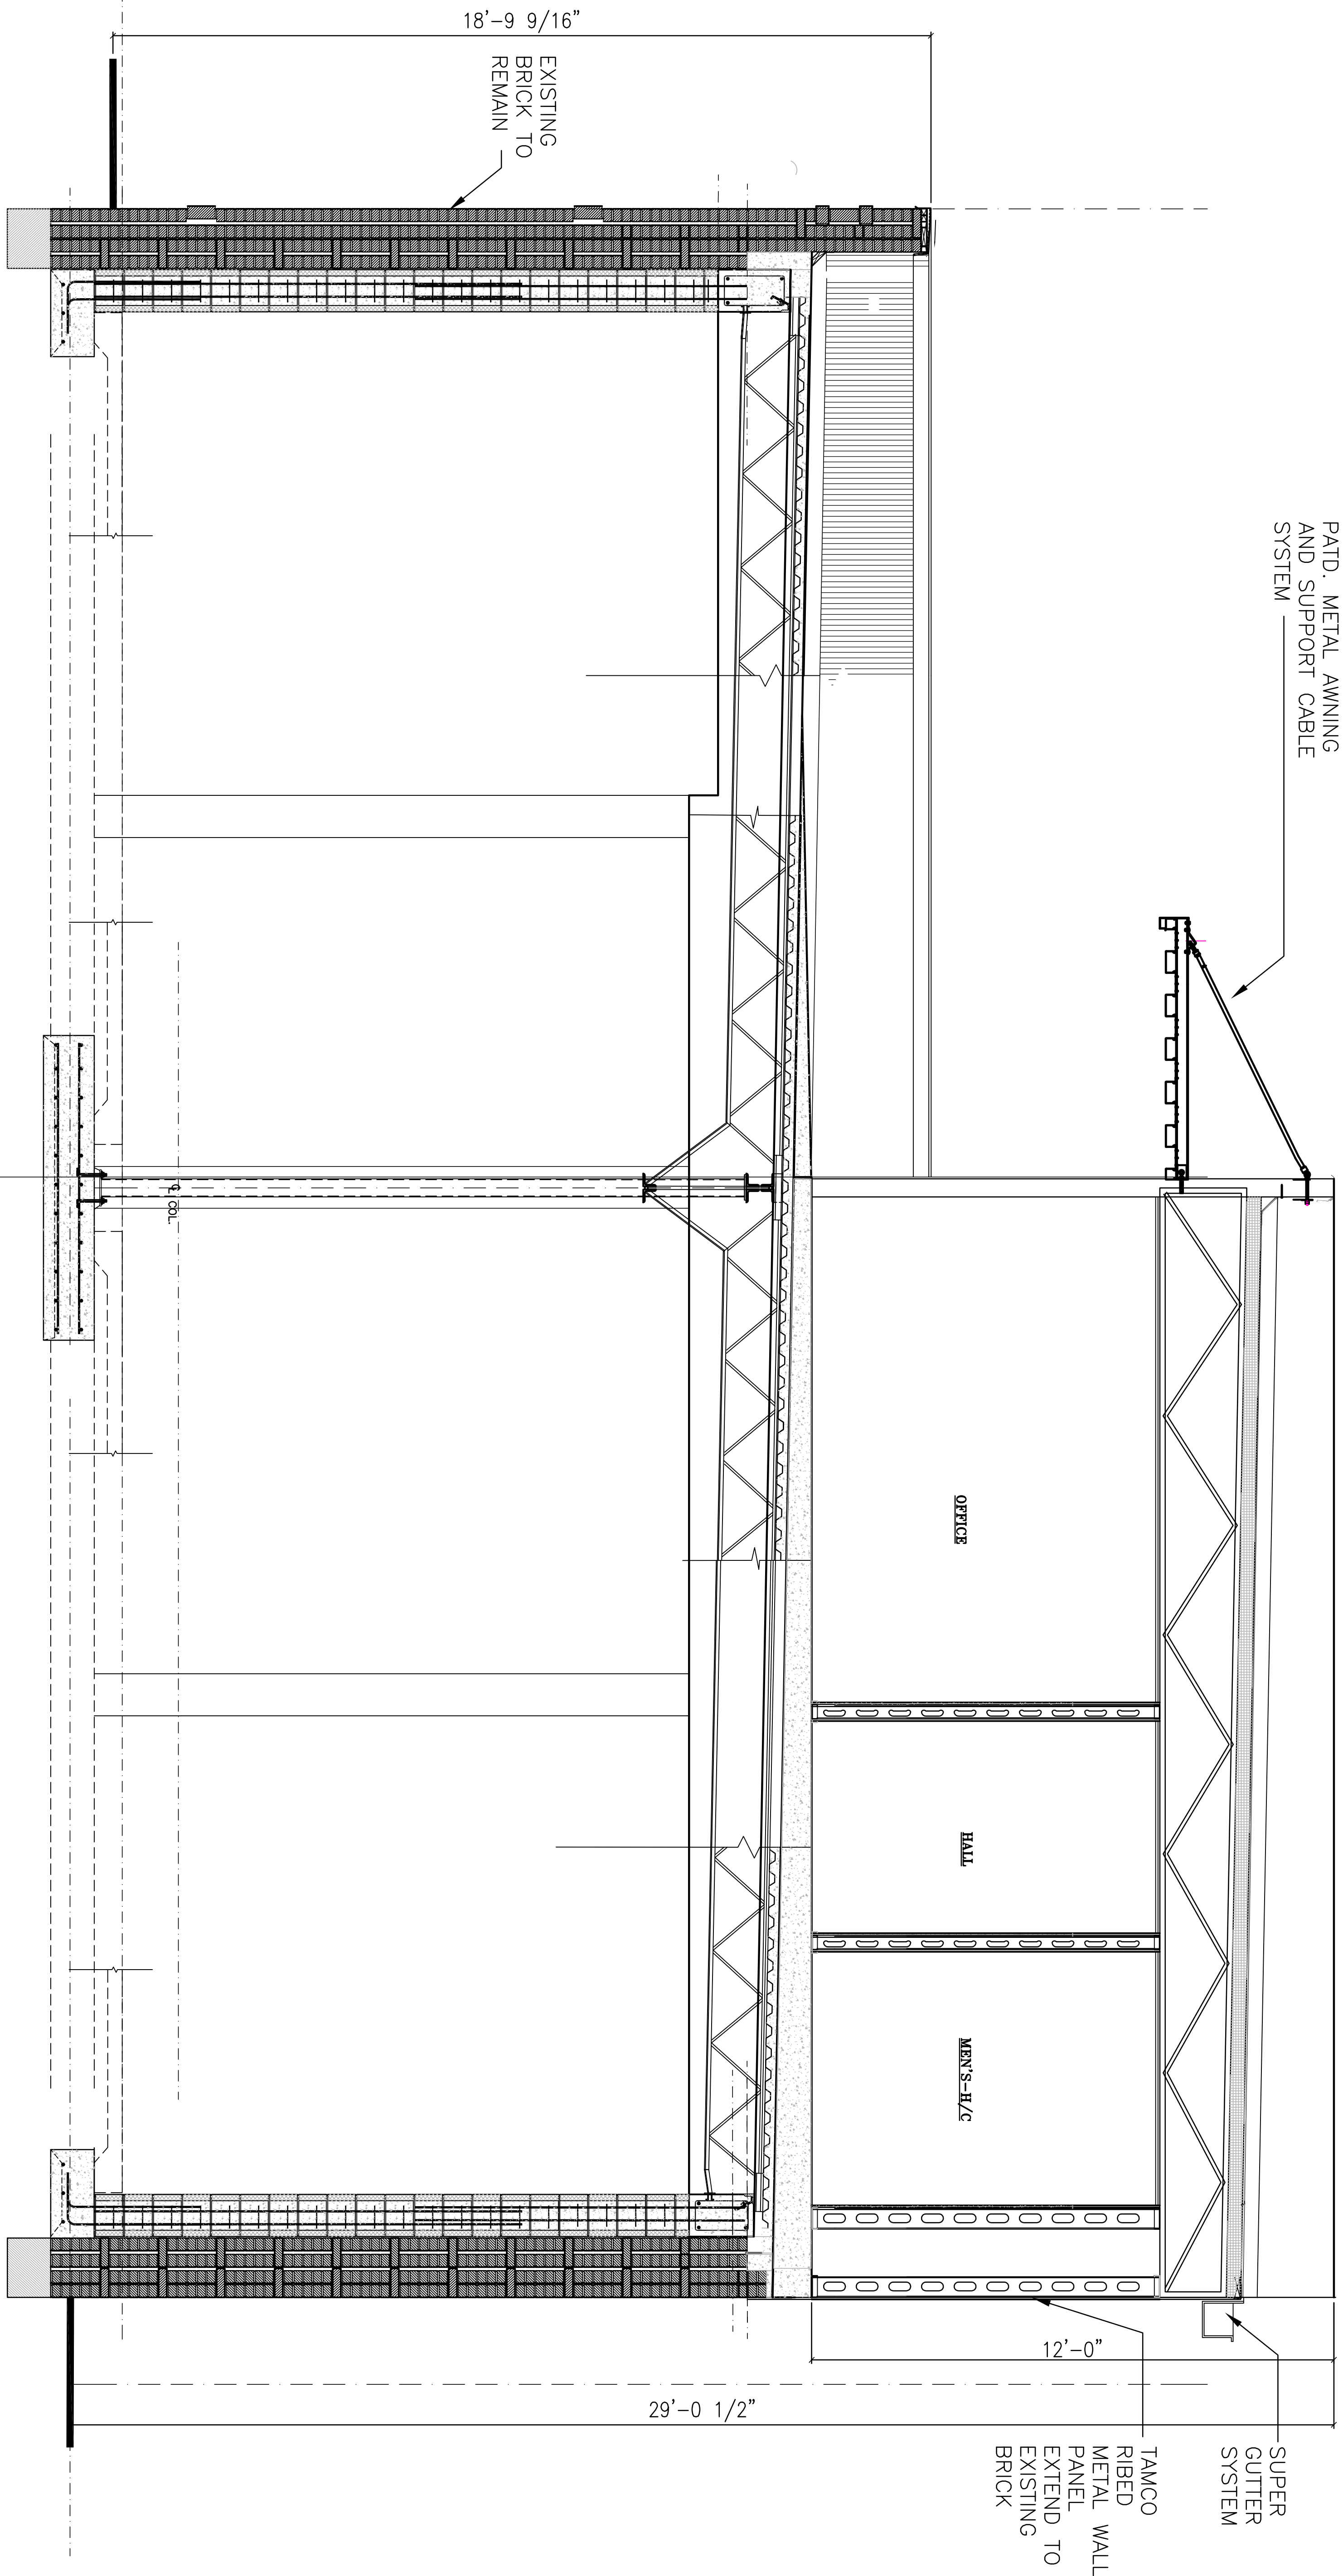

FILENAME:09179A4 08/11/2010

SHEET NO.	2
HP 09179	
17 AUG 2010	

ALTERNATIONS AND ADDITIONS
TO THE BUILDING OF
FERLITA MACARONI FACTORY
1607 22th STREET
YBOR CITY, TAMPA FLORIDA


HAFNER | FERLITA ARCHITECTS, INC.
Architects and Planners
1428 SWANN AVENUE, TAMPA, FLORIDA 33606 813-253-0421 FAX: 813-253-0580
www.HafnerFerlita.com AAC00737

Joseph C. Hafner, A.I.A.
Kenneth C. Ferlita, A.I.A.

COPYRIGHT © 2010
HAFNER - FERLITA ARCHITECTS, INC.
HAFNER-FERLITA ARCHITECTS, INC. RESERVES COPYRIGHT
TO ALL ARCHITECTURAL WORK AND DESIGN CREATED
BY HAFNER - FERLITA ARCHITECTS, INC.

THESE PLANS ARE THE PROPERTY OF HAFNER - FERLITA ARCHITECTS, INC. AND SHALL BE RETURNED UPON COMPLETION OF THE PROJECT. USE OR COPY IS PERMITTED BY CONTRACT ONLY. ANY CHANGES TO THESE PLANS, REGARDLESS OF HOW MADE, WITHOUT THE WRITTEN APPROVAL OF HAFNER-FERLITA ARCHITECTS, INC. OR ANY CONSTRUCTION EXECUTED FROM THESE PLANS WITHOUT THE EXPRESSED WRITING OF HAFNER-FERLITA ARCHITECTS, INC. USE ANY CHANGE IN THE SCOPE, DESIGN OR INTENT FOR ANY REASON BY ANY PERSON OTHER THAN HAFNER-FERLITA ARCHITECTS, INC. SHALL BE FULLY RESPONSIBLE TO ALL INTERESTED PARTIES IN THE PROJECT. IF FOUND DEFECTIVE ACCORDING TO THESE PLANS, THEY SHOULD BE READ CAREFULLY FOR ADDITIONAL CONDITIONS.